



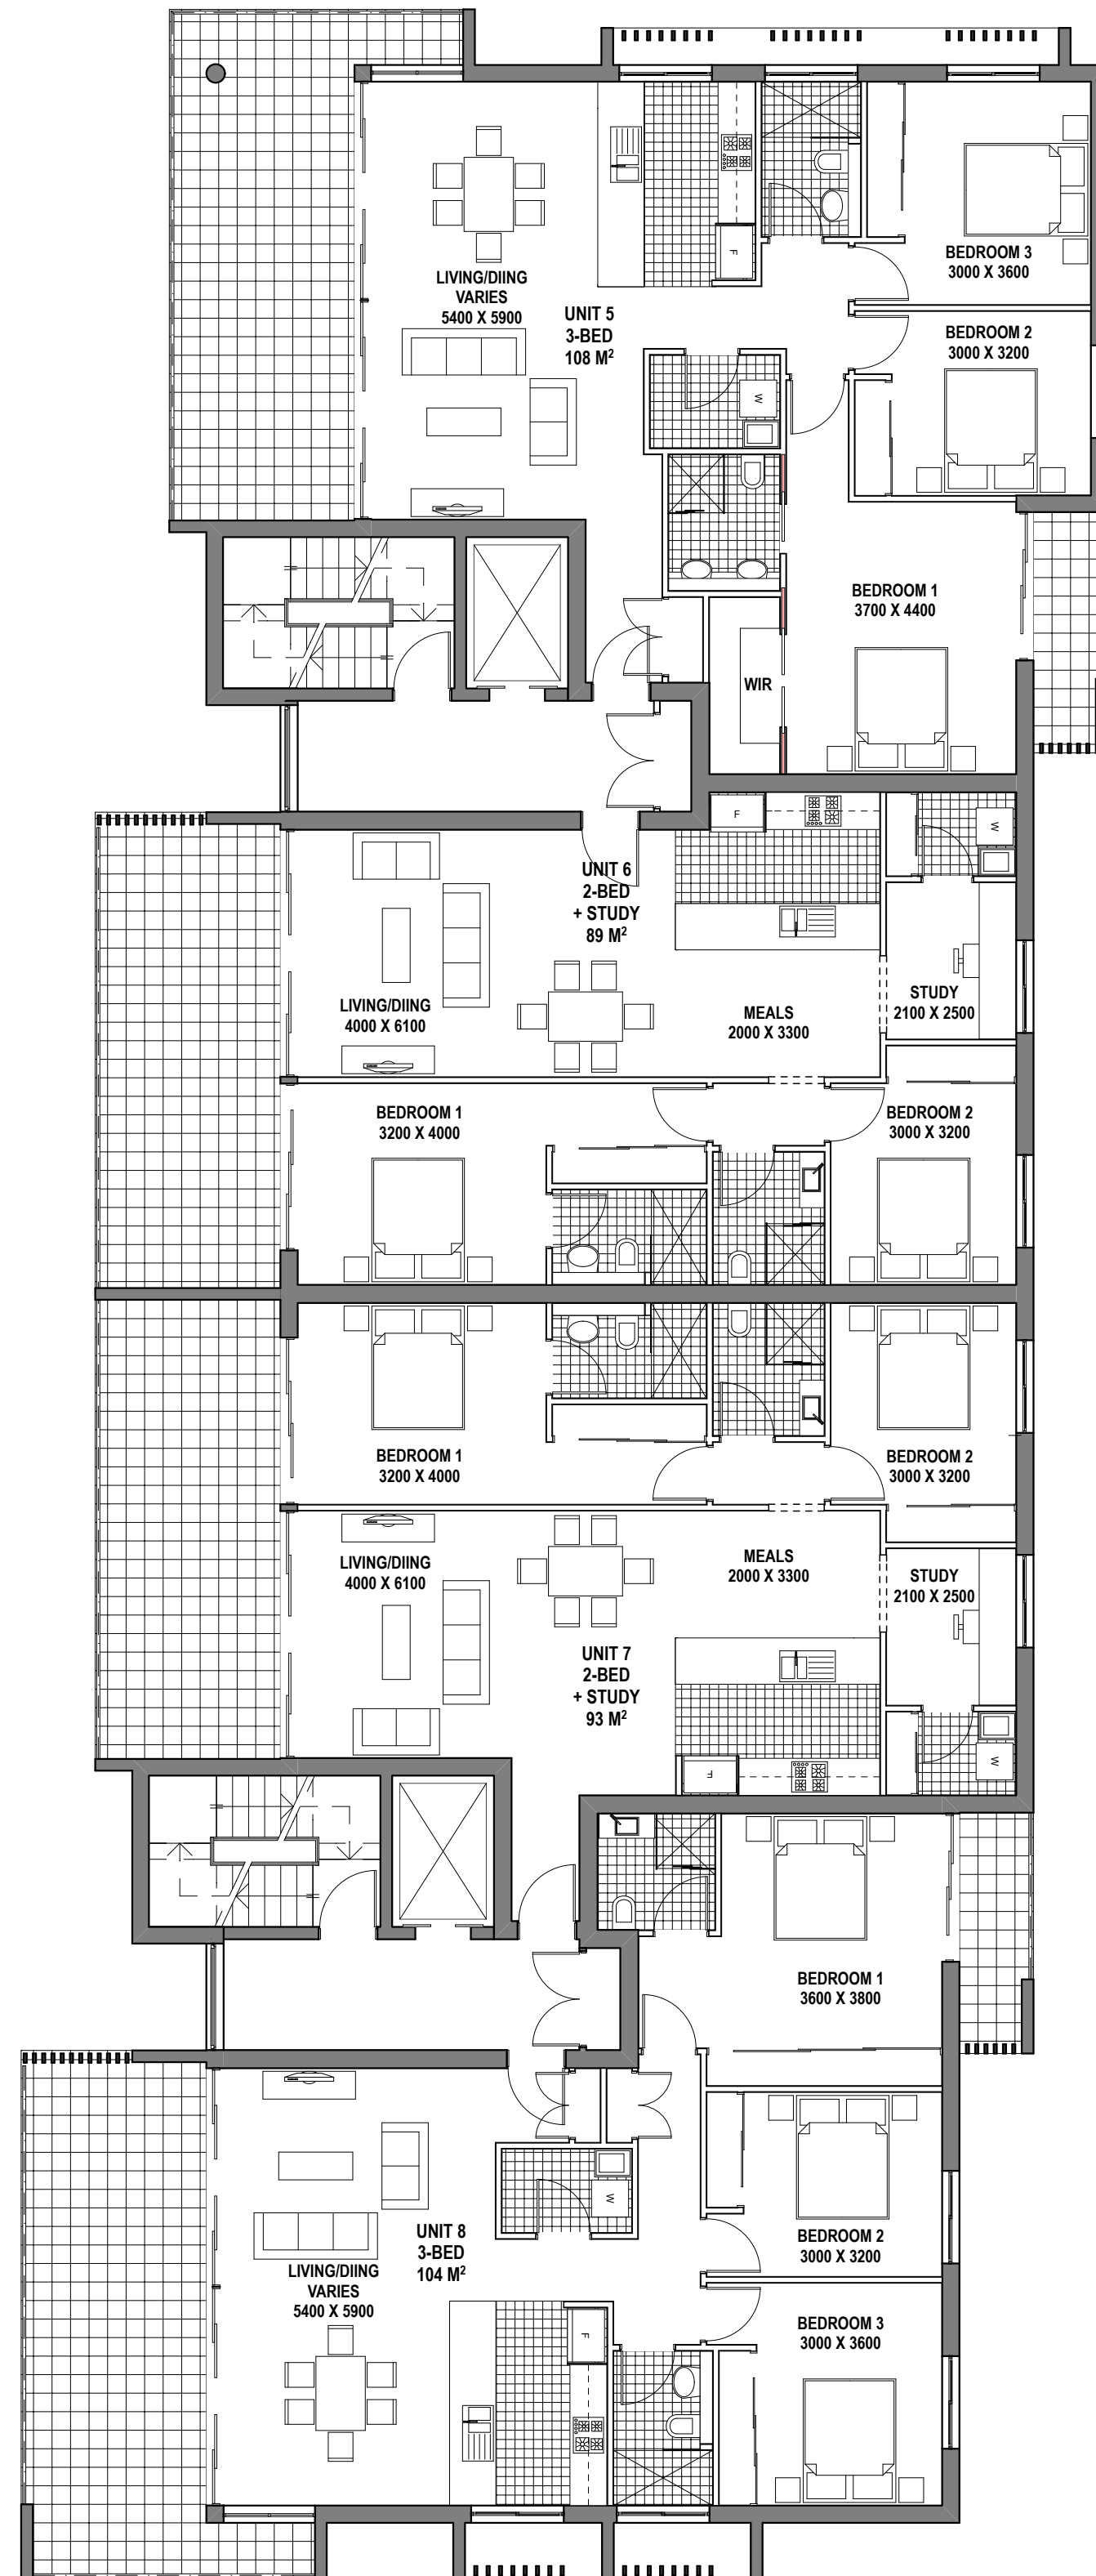

1 First Floor Plan

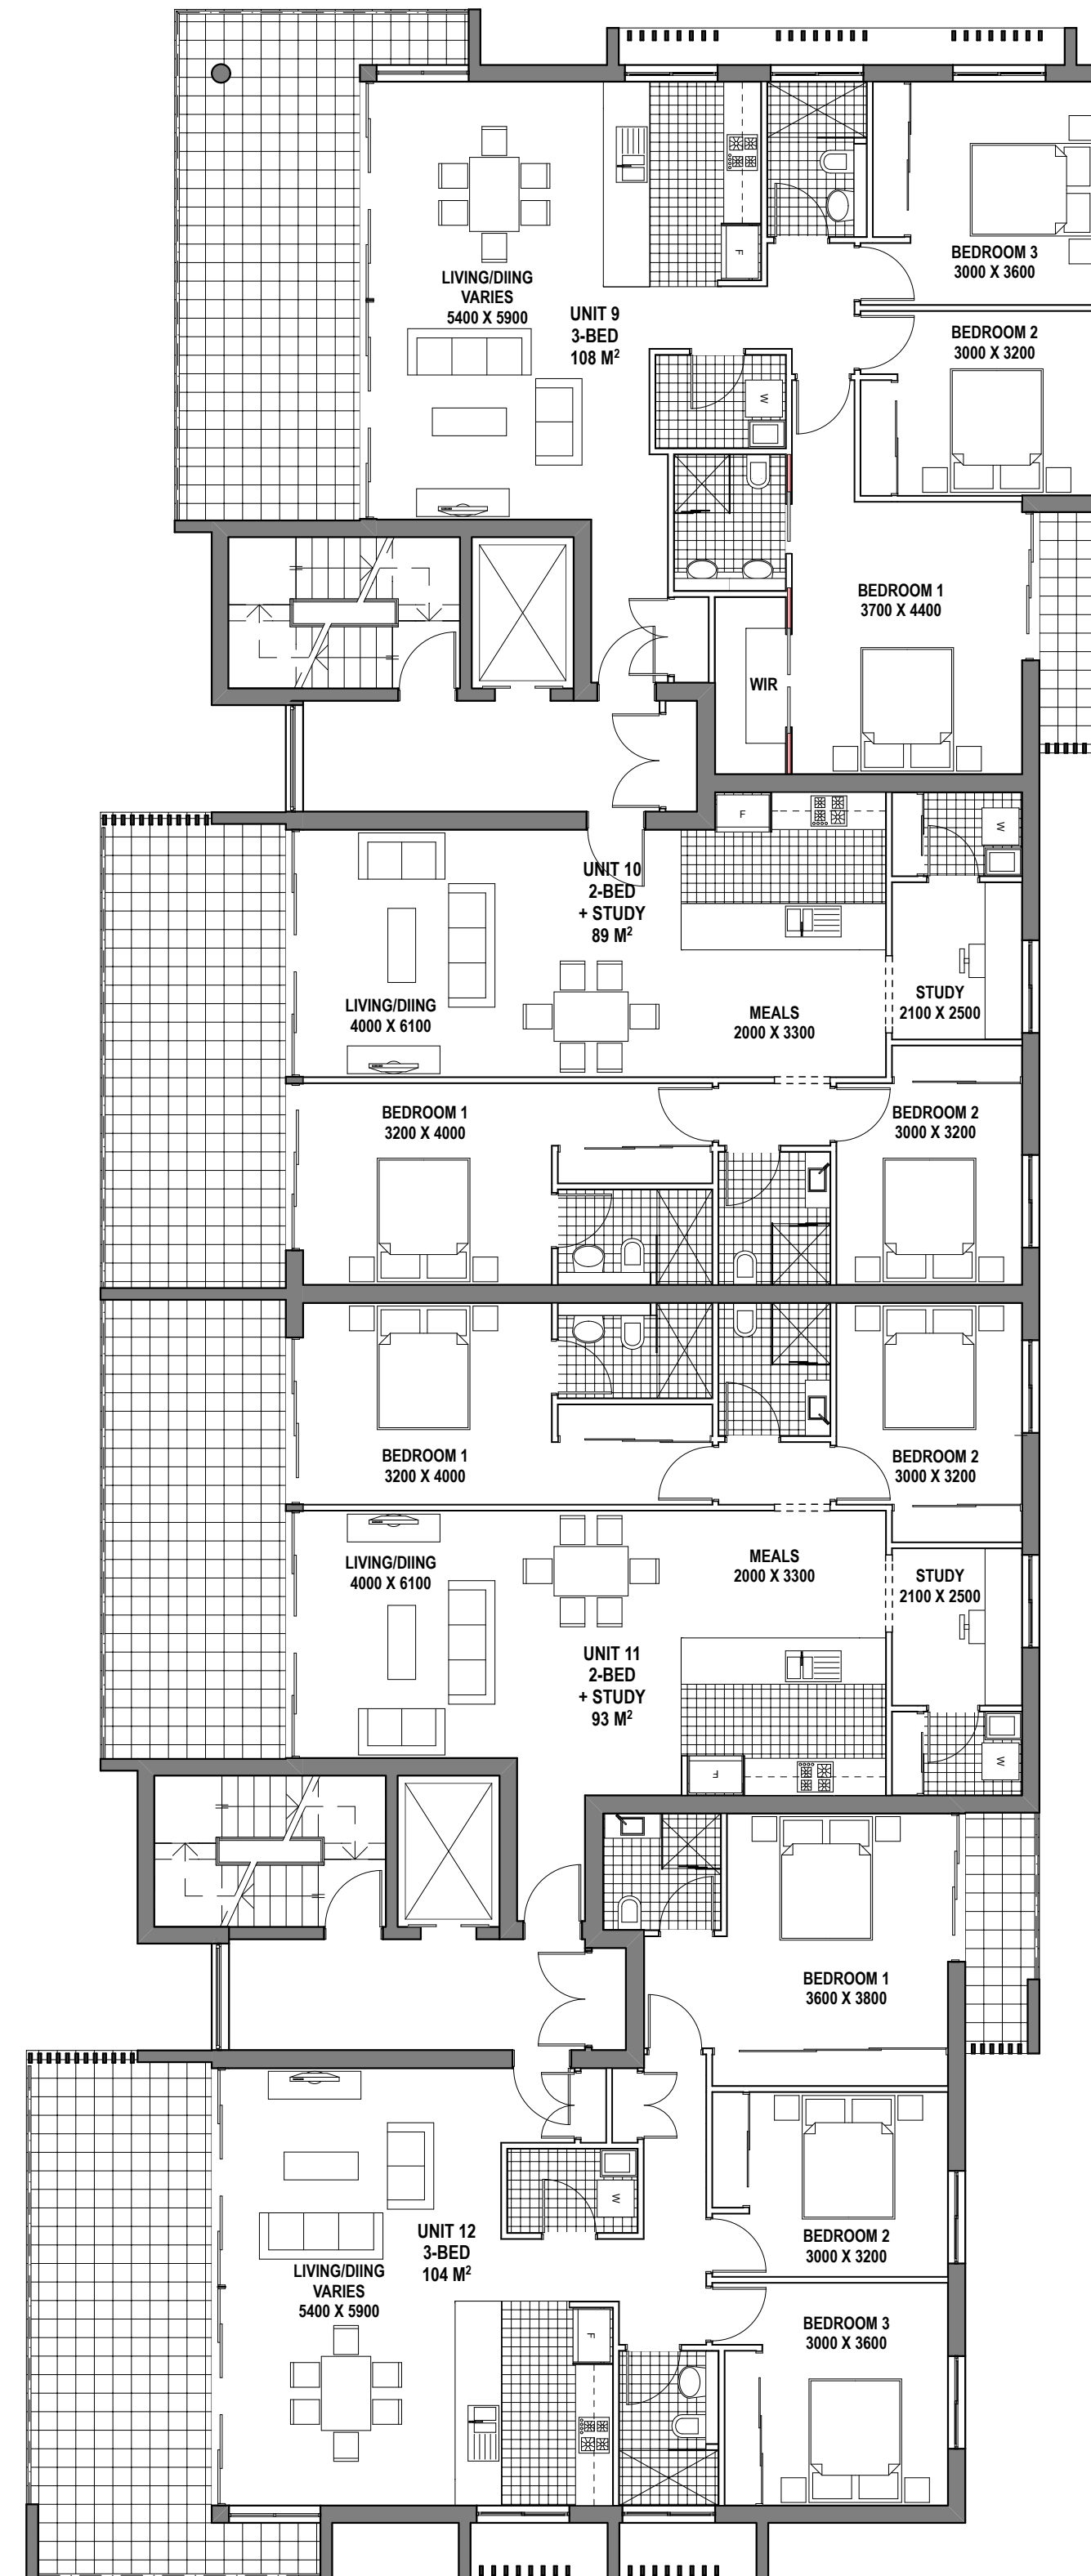

2 Second Floor Plan

The builder shall check and verify all dimensions and verify all errors and omissions to the Architect. Do not scale the drawings. Drawings shall not be used for construction purposes until issued by the Architect for construction.



L1, 77-79 Koornang Road, Carnegie VIC 3163
Phone: (03) 9572 4100
Fax: (03) 9572 4155
Email: coeve1@coevedesign.com.au
Web: www.coevedesign.com.au

Project:
555 CAVES BEACH ROAD

Drawing Title:
**GARDEN APARTMENTS
FLOOR PLANS**


Client: ---

Scale: 1:100 AT A1 Date: 25 NOV 2014


Drawn By: CDB Revision: 21 JAN 2015

Project No: --- Drawing No.:
GA-SK02-C


Plot Date: 21/01/15

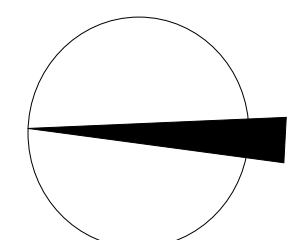

0.0 1.0 2.0 3.0 4.0 5.0 10.0 M

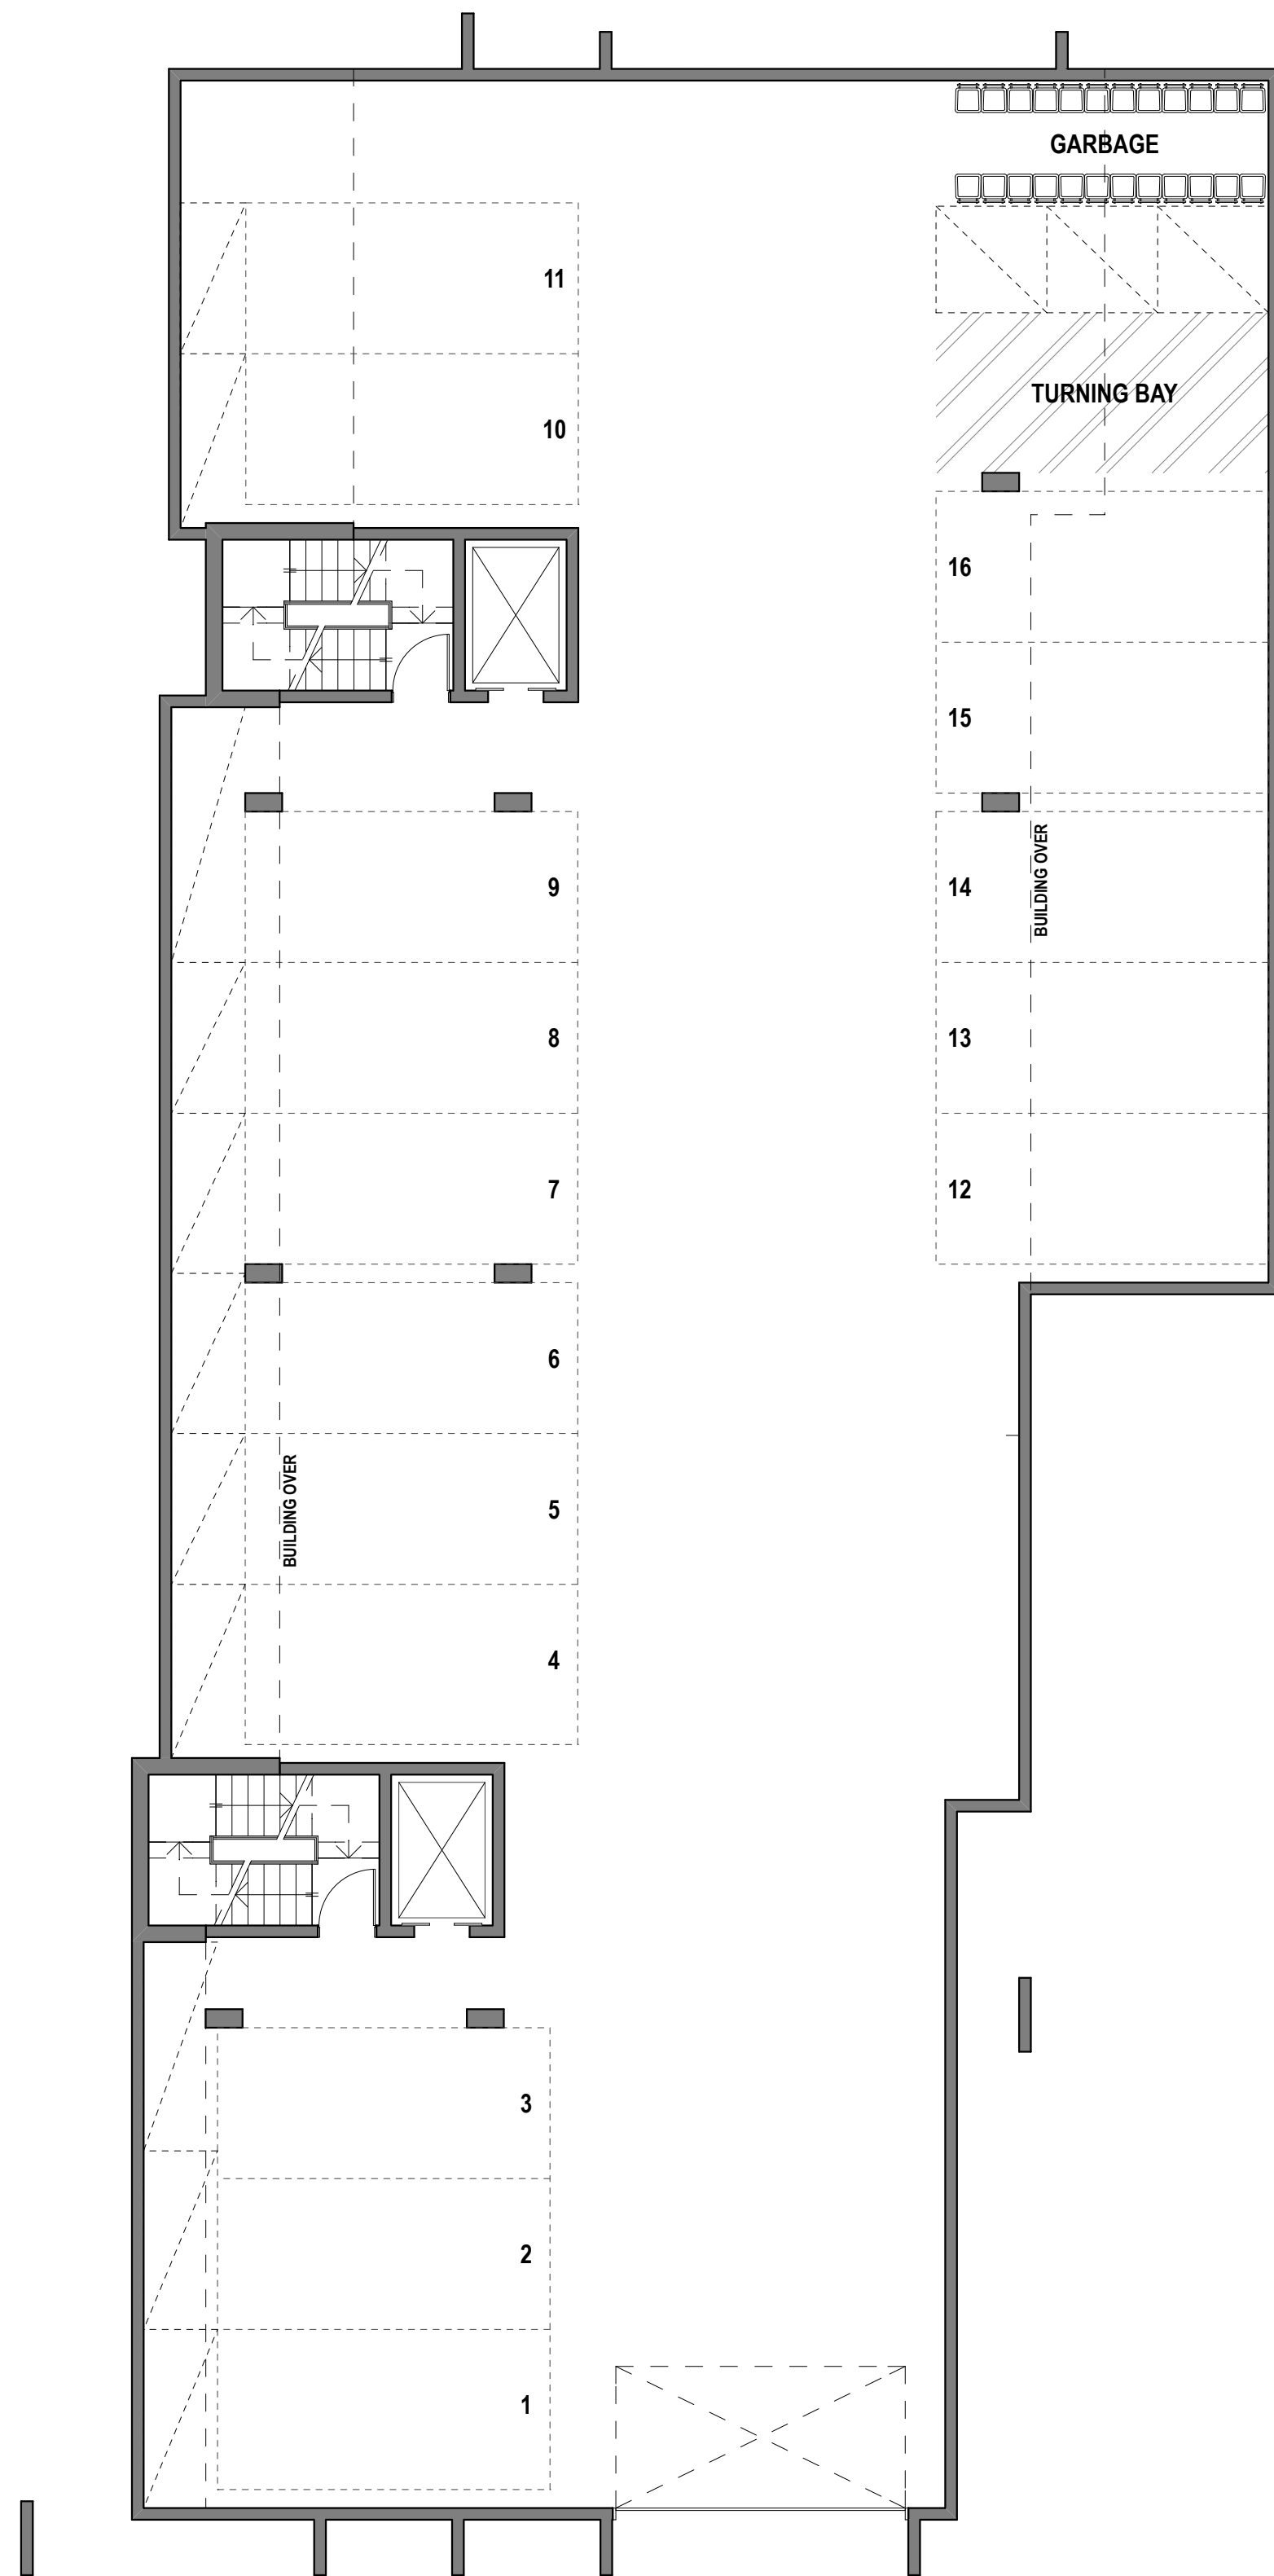

2 Basement Plan

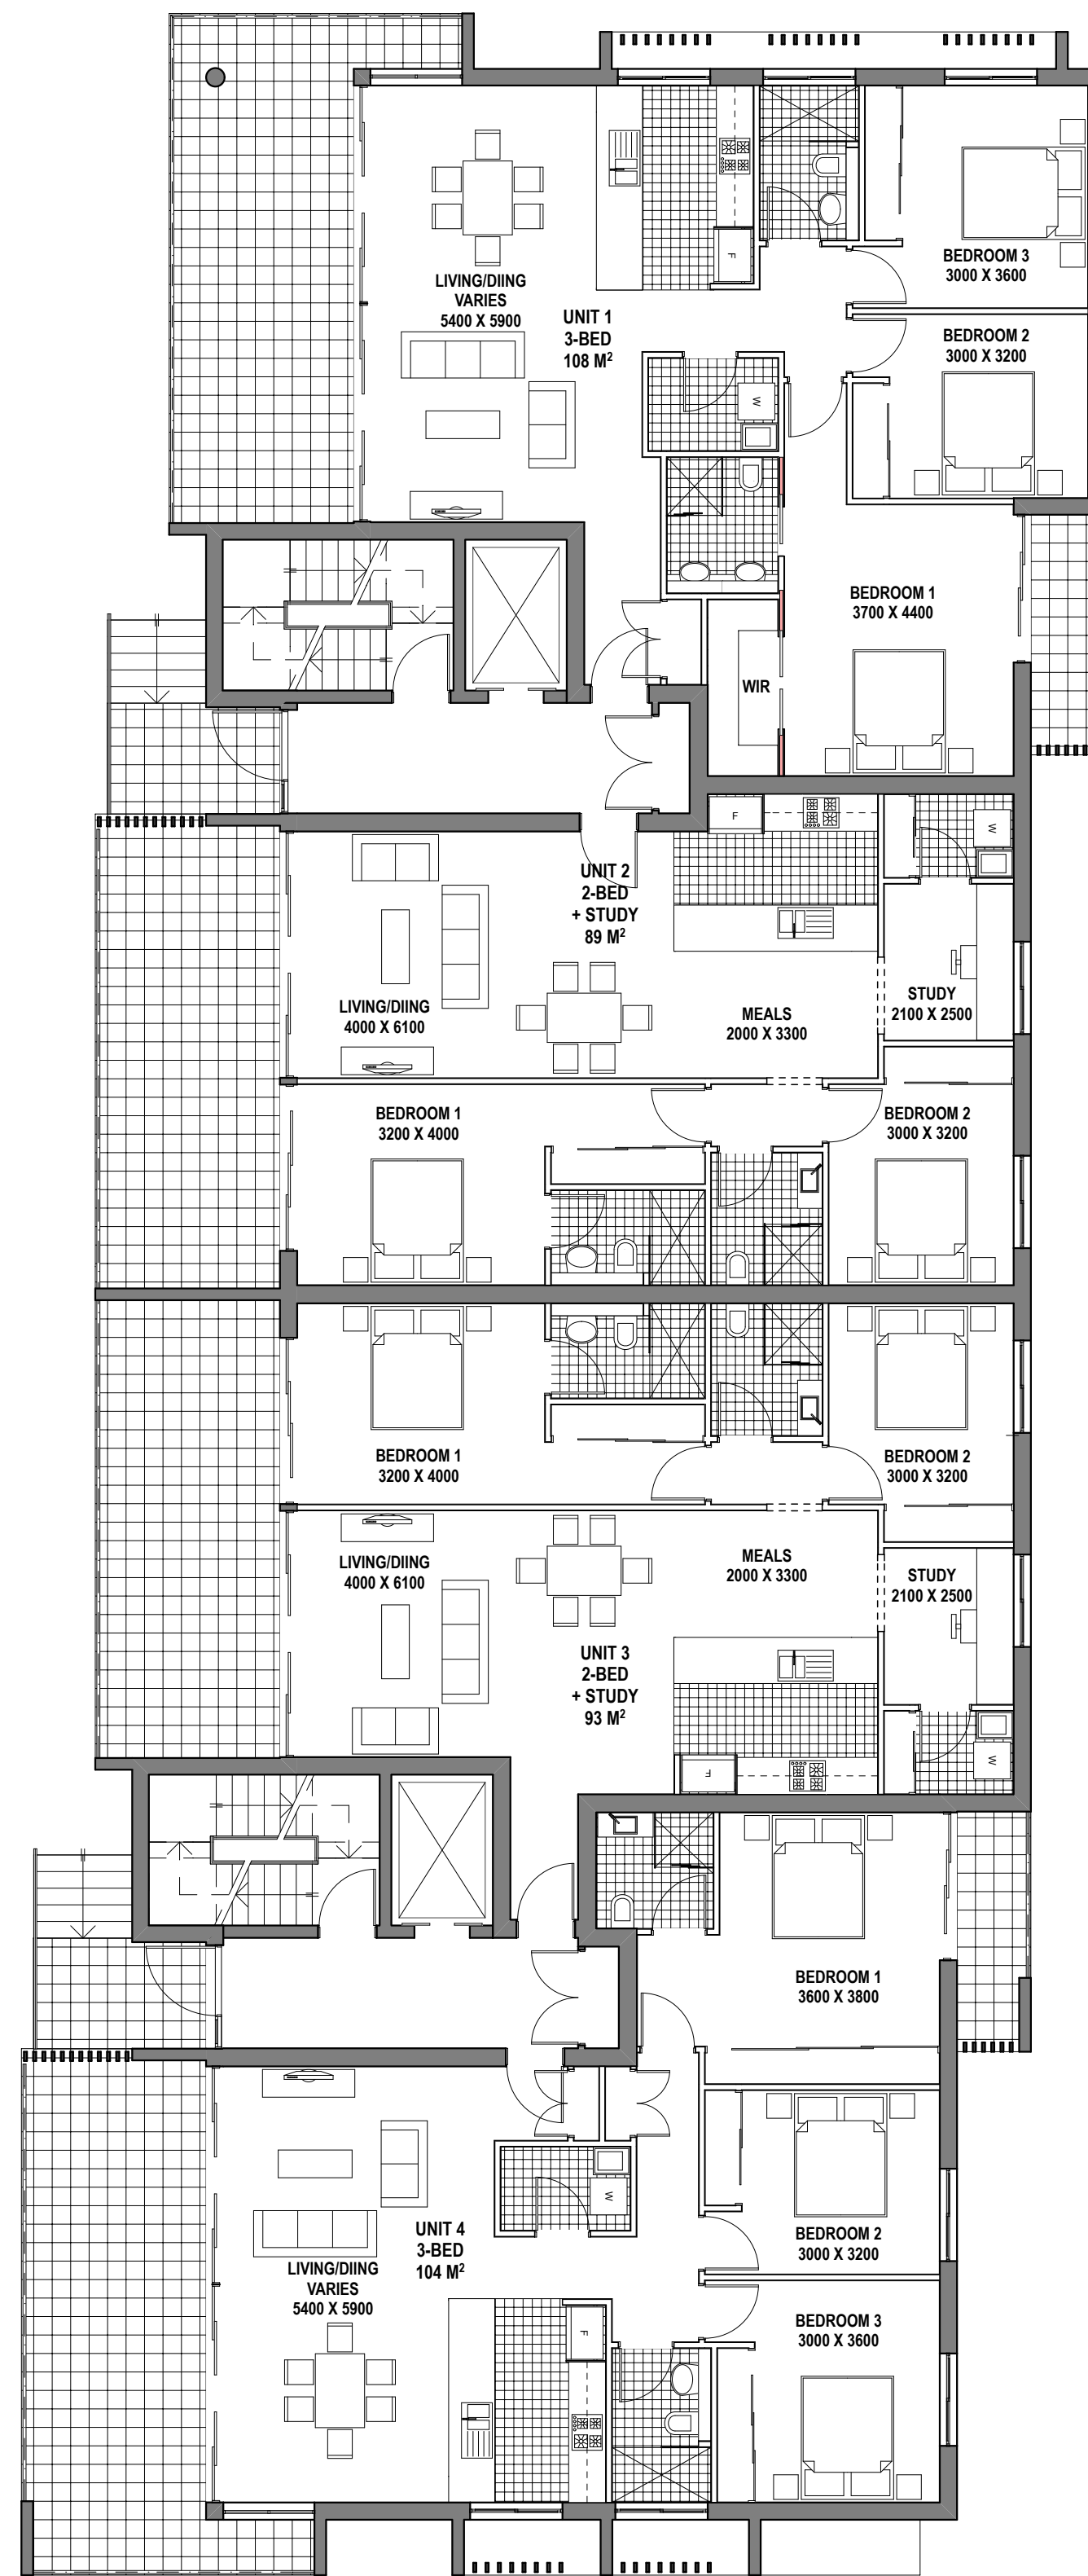

1 Ground Floor Plan

The builder shall check and verify all dimensions and verify all errors and omissions to the Architect. Do not scale the drawings. Drawings shall not be used for construction purposes until issued by the Architect for construction.

coeve design
PROPERTY LTD.
ARCHITECTS

L1, 77-79 Koornang Road, Carnegie VIC 3163
Phone: (03) 9572 4100
Fax: (03) 9572 4155
Email: coeve1@coevedesign.com.au
Web: www.coevedesign.com.au

Project:
555 CAVES BEACH ROAD

Drawing Title:
**GARDEN APARTMENTS
FLOOR PLANS**

Client: ---

Scale: 1:100 AT A1	Date: 25 NOV 2014
Drawn By: CDB	Revision: 21 JAN 2015

Project No: ---	Drawing No.: GA-SK01-C
--------------------	----------------------------------

Plot Date: 21/01/15